
SUMMARY OF QUANTITIES

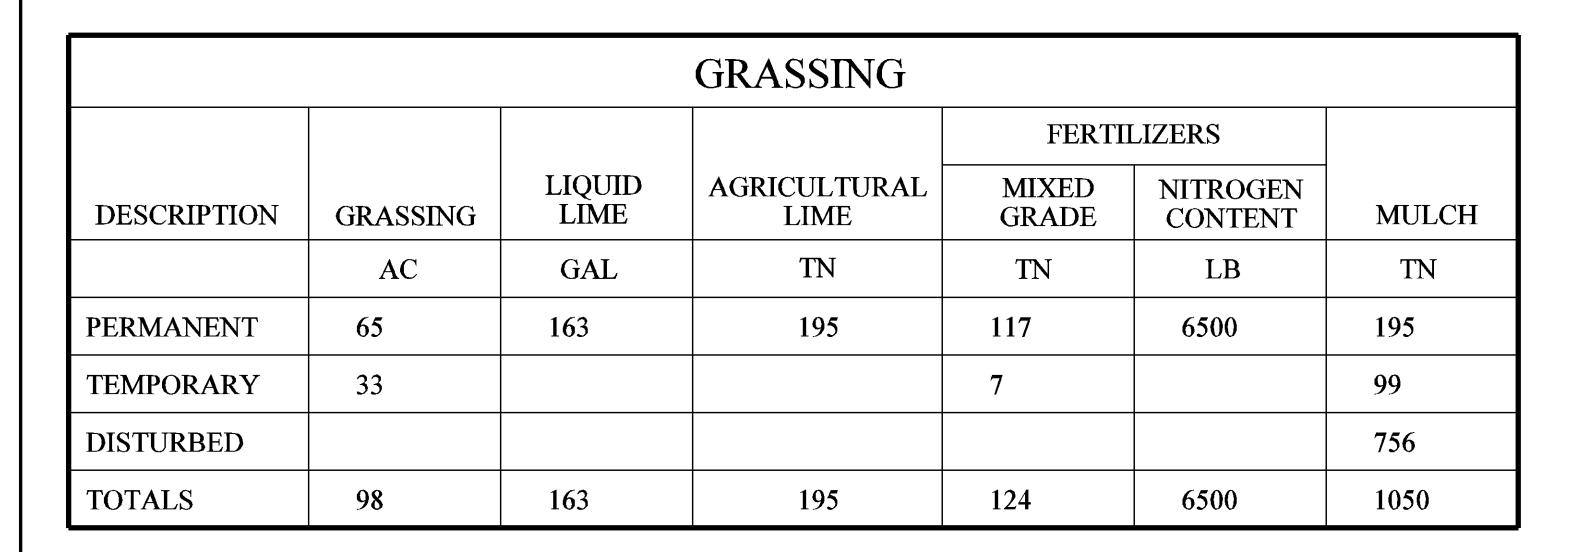

CONSTRUCTION I	EXVT _	
ITEM	UNITS	TOTALS
CONSTRUCTION EXIT	EA	8
MAINTENANCE OF CONSTRUCTION EXIT	EA	16

WATER QUALITY				
ITEM	UNITS	TOTALS		
WATER QUALITY MONITORING AND SAMPLING	EA	2		
WATER QUALITY INSPECTIONS	МО	24		

FIELD ENGINEER'S OFFICE - TYPE 3

TOTAL

1 EACH

CONSTRUCT AND REMOVE INLET SEDIMENT TRAP

TOTAL

73 EACH

EROSION CONTROL MATS, SLOPES

TOTAL 100778 SY

MAINTENANCE OF INLET SEDIMENT TRAP

TOTAL

73 EACH

ITEM UNITS TOTALS
TEMPORARY SILT FENCE, TYPE A LF 22310
MAINTENANCE OF TEMPORARY SILT FENCE, TP A LF 11155
TEMPORARY SILT FENCE, TYPE C LF 25986
MAINTENANCE OF TEMPORARY SILT FENCE, TP C LF 12993

TO BE USED AT LOCATIONS SHOWN ON PLANS AND/OR AS DIRECTED BY ENGINEER

CONSTRUCT AND REMOVE TEMPORARY PIPE SLOPE DRAIN

TOTAL 500 LF

TO BE USED AS DIRECTED BY ENGINEER

BARRIER FENCE (ORANGE), 4 FT

8540 LF

CHECK DAMS		
ITEM	UNITS	TOTALS
CONSTRUCT AND REMOVE RIP RAP CHECK DAMS, STONE PLAIN RIP RAP/SAND BAGS	EA	10
CONSTRUCT AND REMOVE FABRIC CHECK DAM - TYPE C SILT FENCE	LF	14522
MAINTENANCE OF CHECK DAMS - ALL TYPES	LF	7361

GEORGIA
DEPARTMENT
OF
TRANSPORTATION

REVISION DATES
7-27-10

OFFICE: ROADWAY DESIGN

SUMMARY OF QUANTITIES

CSNHS-M003-00(340)

ORAWING No. 6-05

243\DGN\MG

TOTAL